


# SUPREME SKYLIGHTS INC.

2185 5th Ave., Ronkonkoma, N.Y. 11779

Phone # (631)738-0324 Fax # (631)738-0325

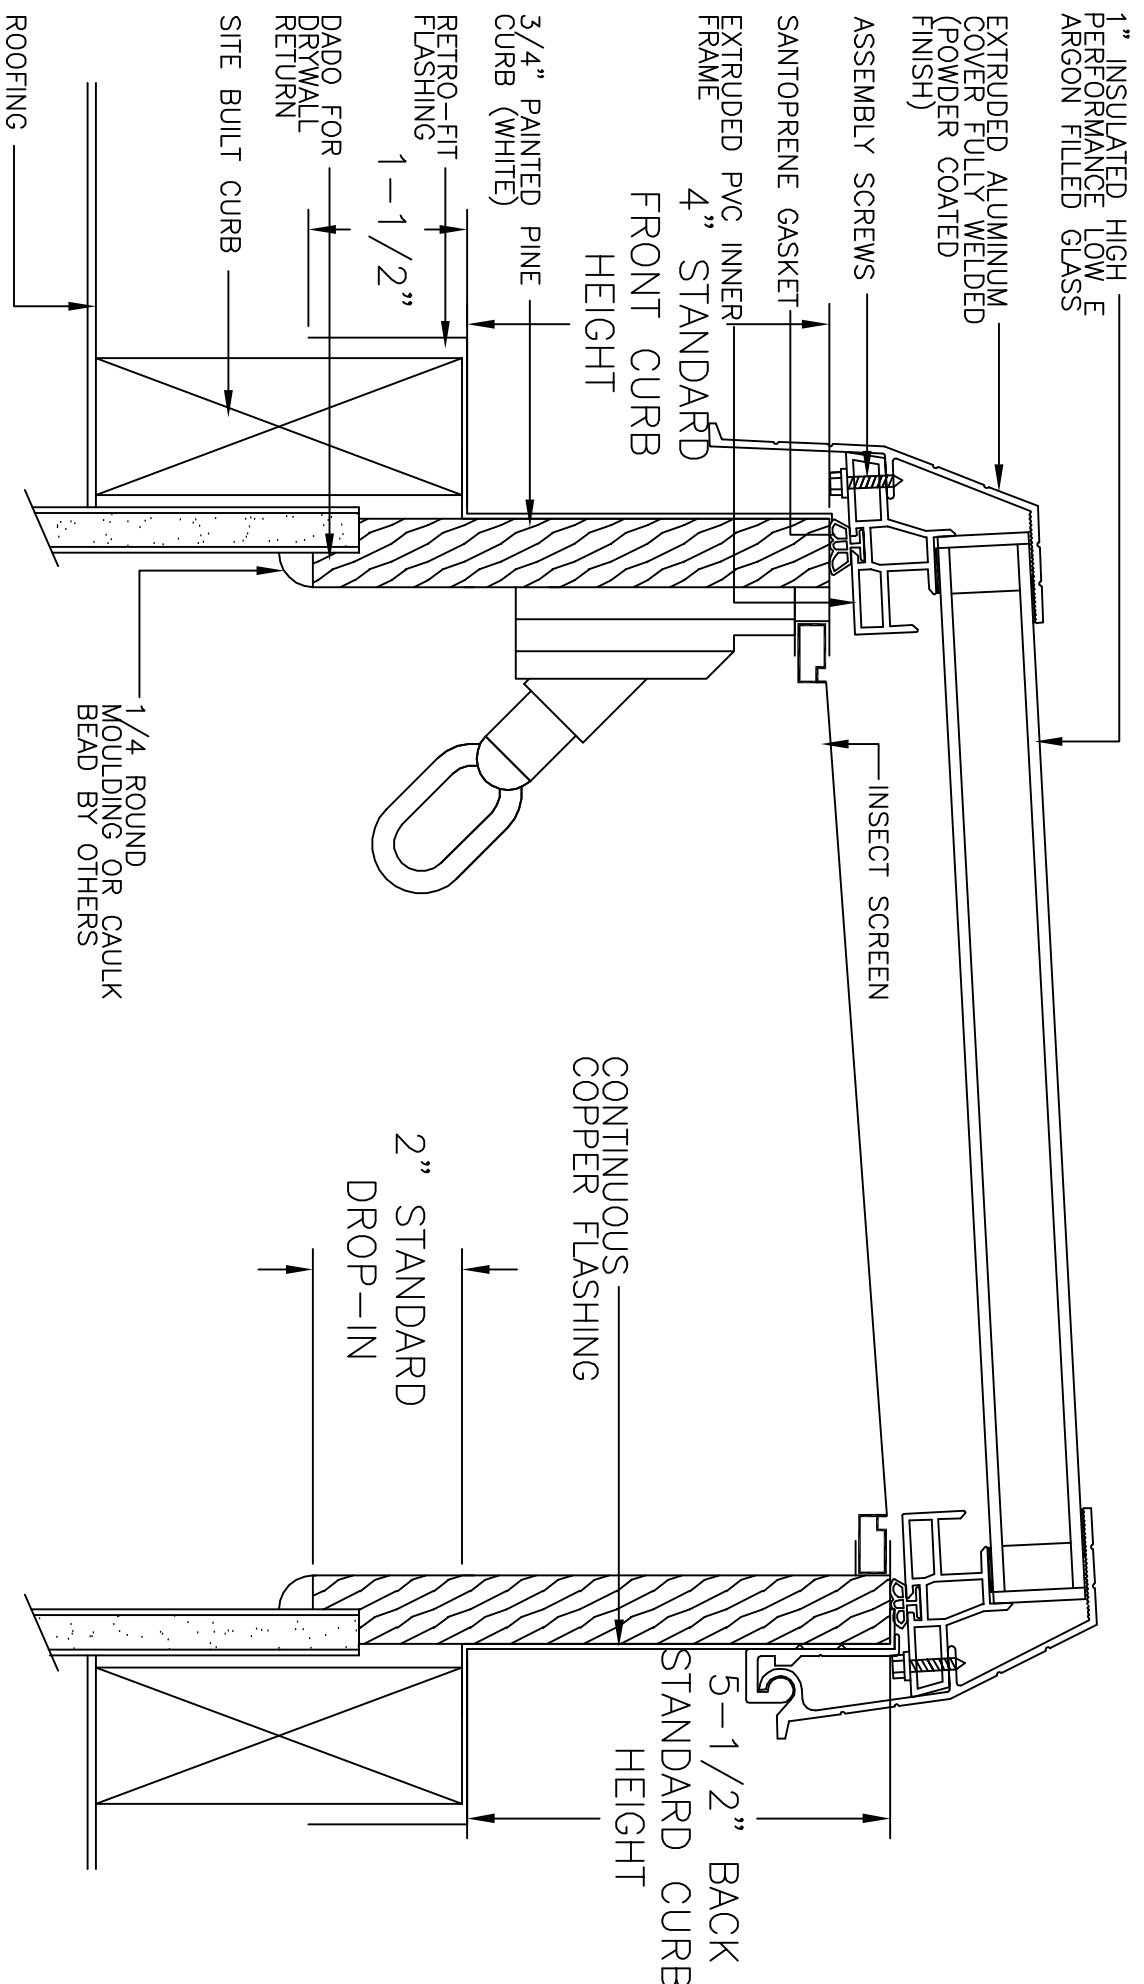

RESIDENTIAL COPPER FLASHED SKYLIGHT

This document was created with Win2PDF available at <http://www.win2pdf.com>.  
The unregistered version of Win2PDF is for evaluation or non-commercial use only.  
This page will not be added after purchasing Win2PDF.