


SUPREME SKYLIGHTS INC.

2185 5th Ave., Ronkonkoma, N.Y. 11779

Phone # (631)738-0324 Fax # (631)738-0325

NOTE:
INSIDE SKYLIGHT
CURB TO BE FLUSH
W/ INSIDE CONCRETE
CURB

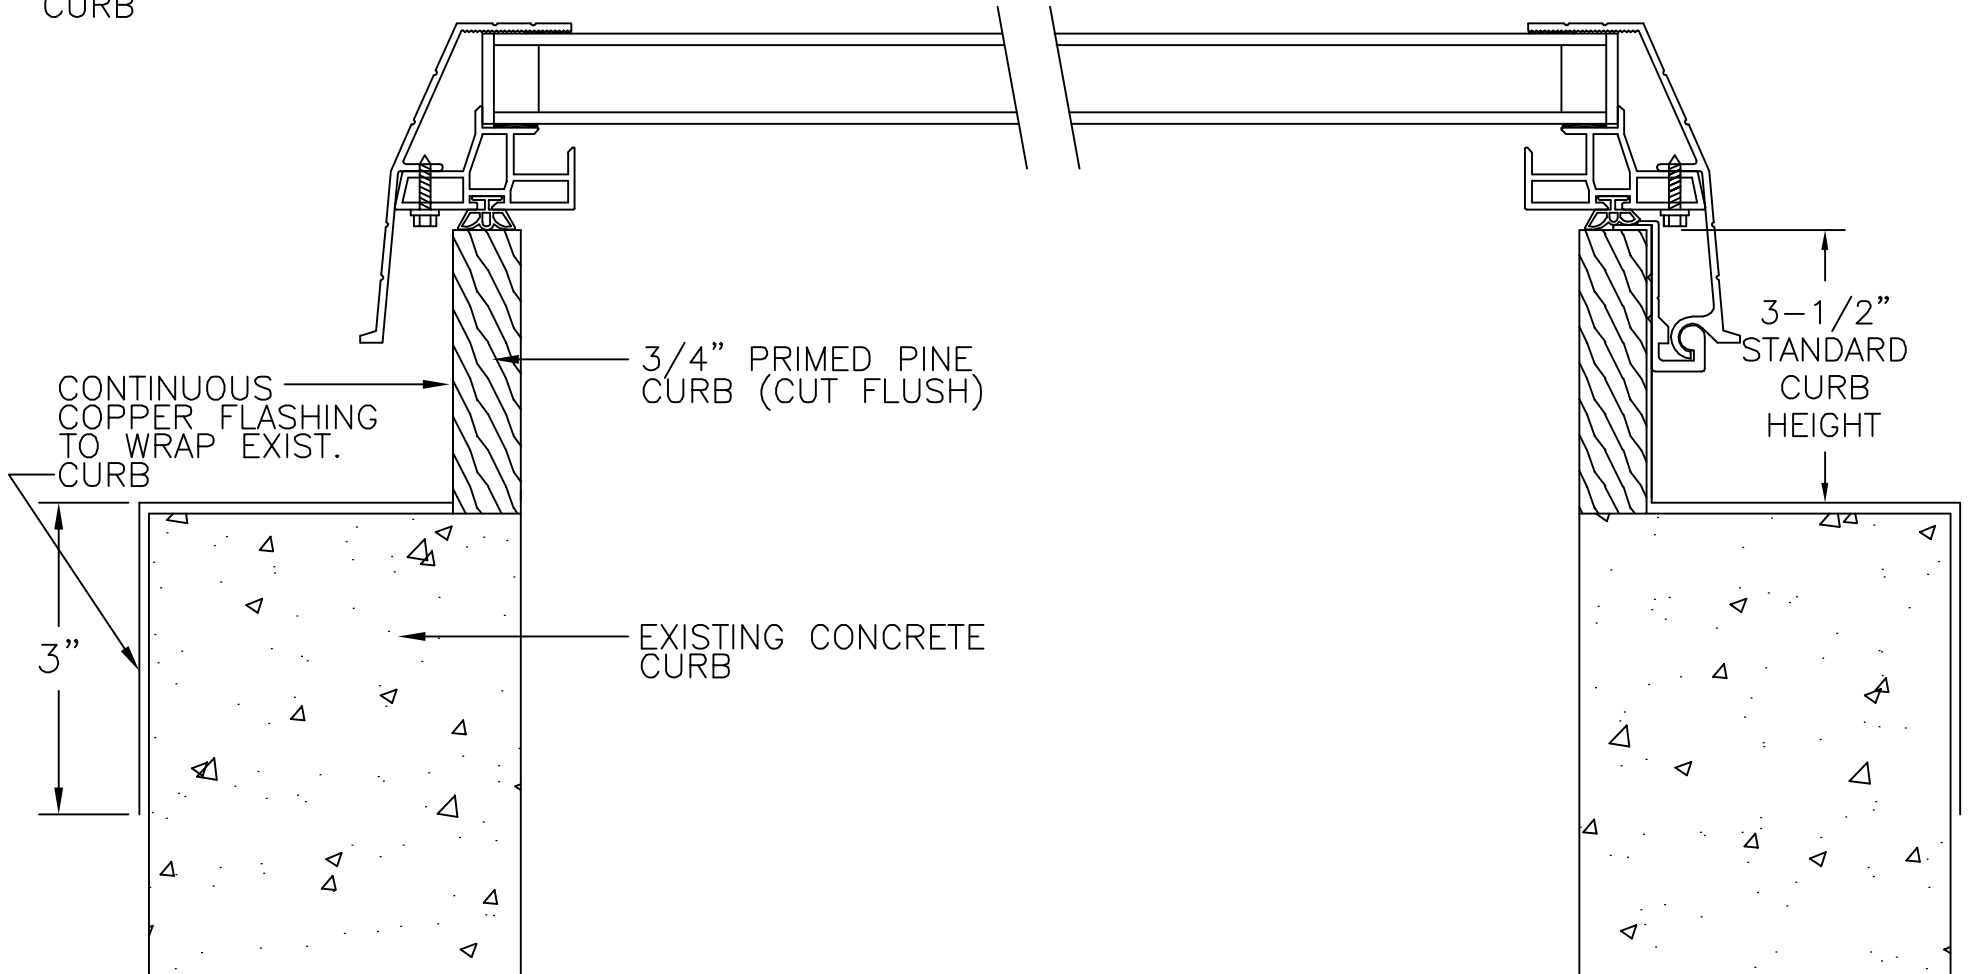

RESIDENTIAL COPPER FLASHED SKYLIGHT

RETRO-FIT
FLASHING