

SUPREME SKYLIGHTS INC.

2185 5th Ave., Ronkonkoma, N.Y. 11779

Phone # (631)738-0324 Fax # (631)738-0325

1" INSULATED LOW E
COATED DUAL-SEAL ARGON
FILLED TEMPERED GLASS

ELASTOMERIC BUTYL
GLAZING TAPE

CLOSED CELL FOAM TAPE

EXTRUDED ALUMINUM
COVER FULLY WELDED
(POWDER COATED FINISH)

ASSEMBLY SCREWS

EXTRUDED PVC INNER
FRAME

SANTOPRENE GASKET
PAINTED TRUSS HEAD
SELF PIERCING #10
X 1-1/4" SCREW

EXTRUDED PVC CURB


EXTRUDED ALUMINUM
FLASHING WITH POWDER
COATED FINISH

SELF TAPPING SCREWS
BY OTHERS

EXTRUDED ALUMINUM
HINGE BAR WITH POWDER
COATED FINISH

EXTRUDED PVC INTERIOR
TRIM KIT TO FIT 3", 4" &
6" ROOF PANELS

PREFABRICATED
ROOF PANELS

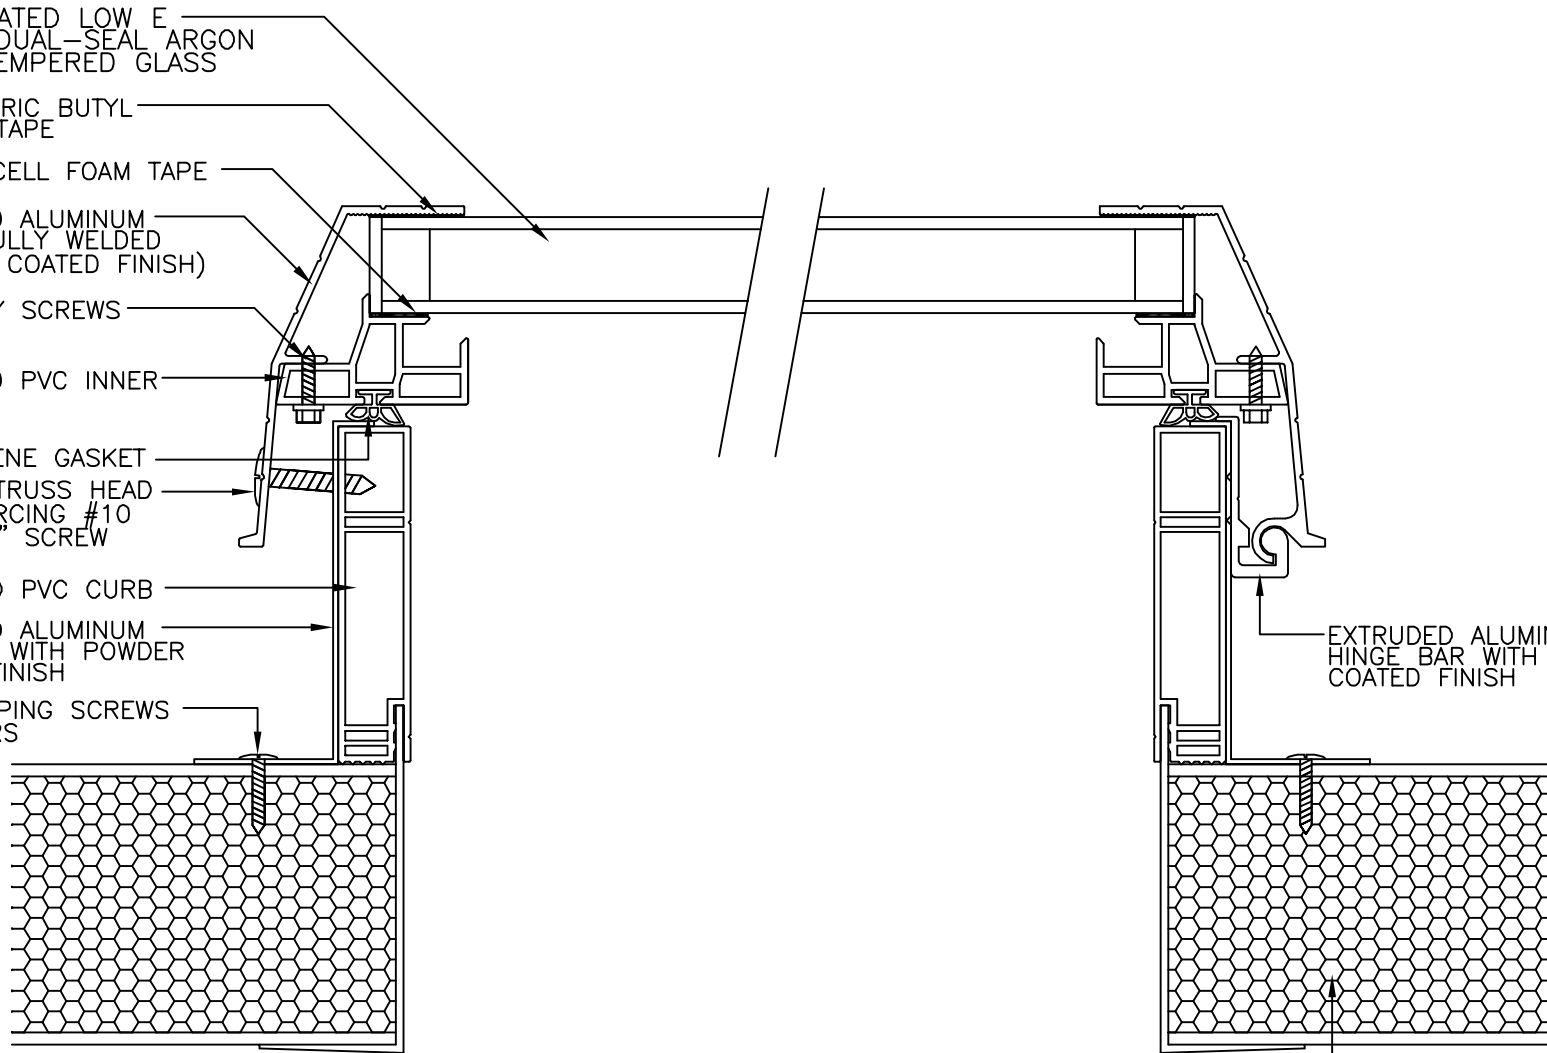

FIXED SUNROOM SKYLIGHT